

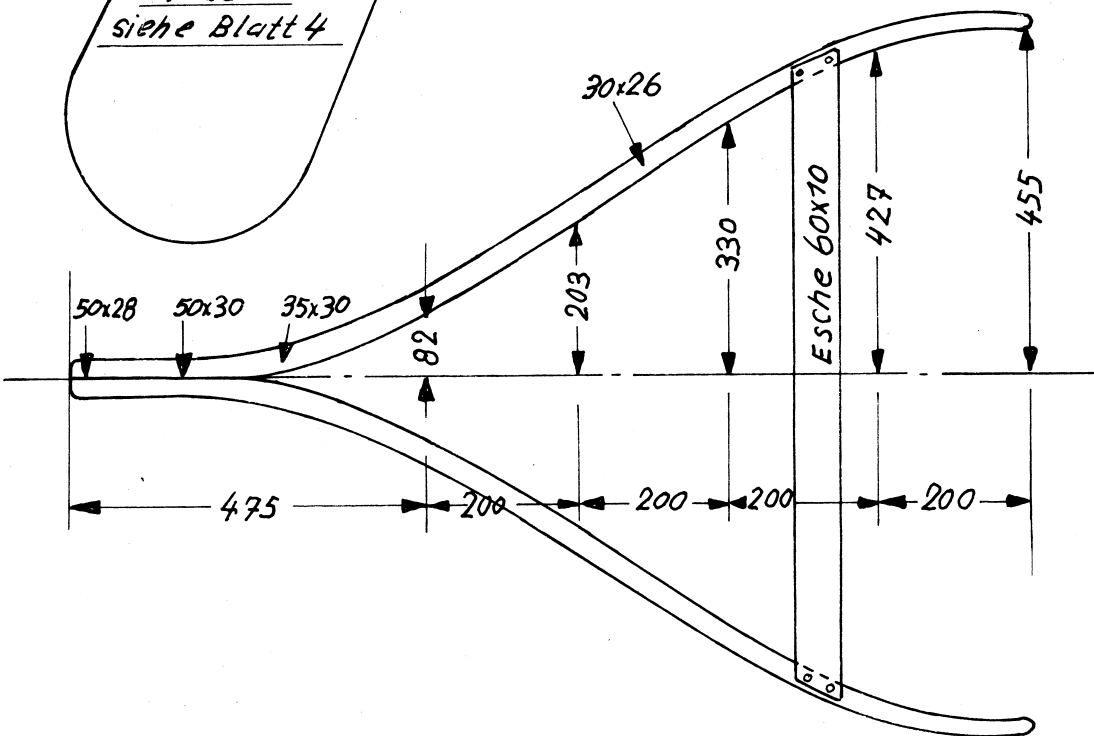


Bauplan 1:10

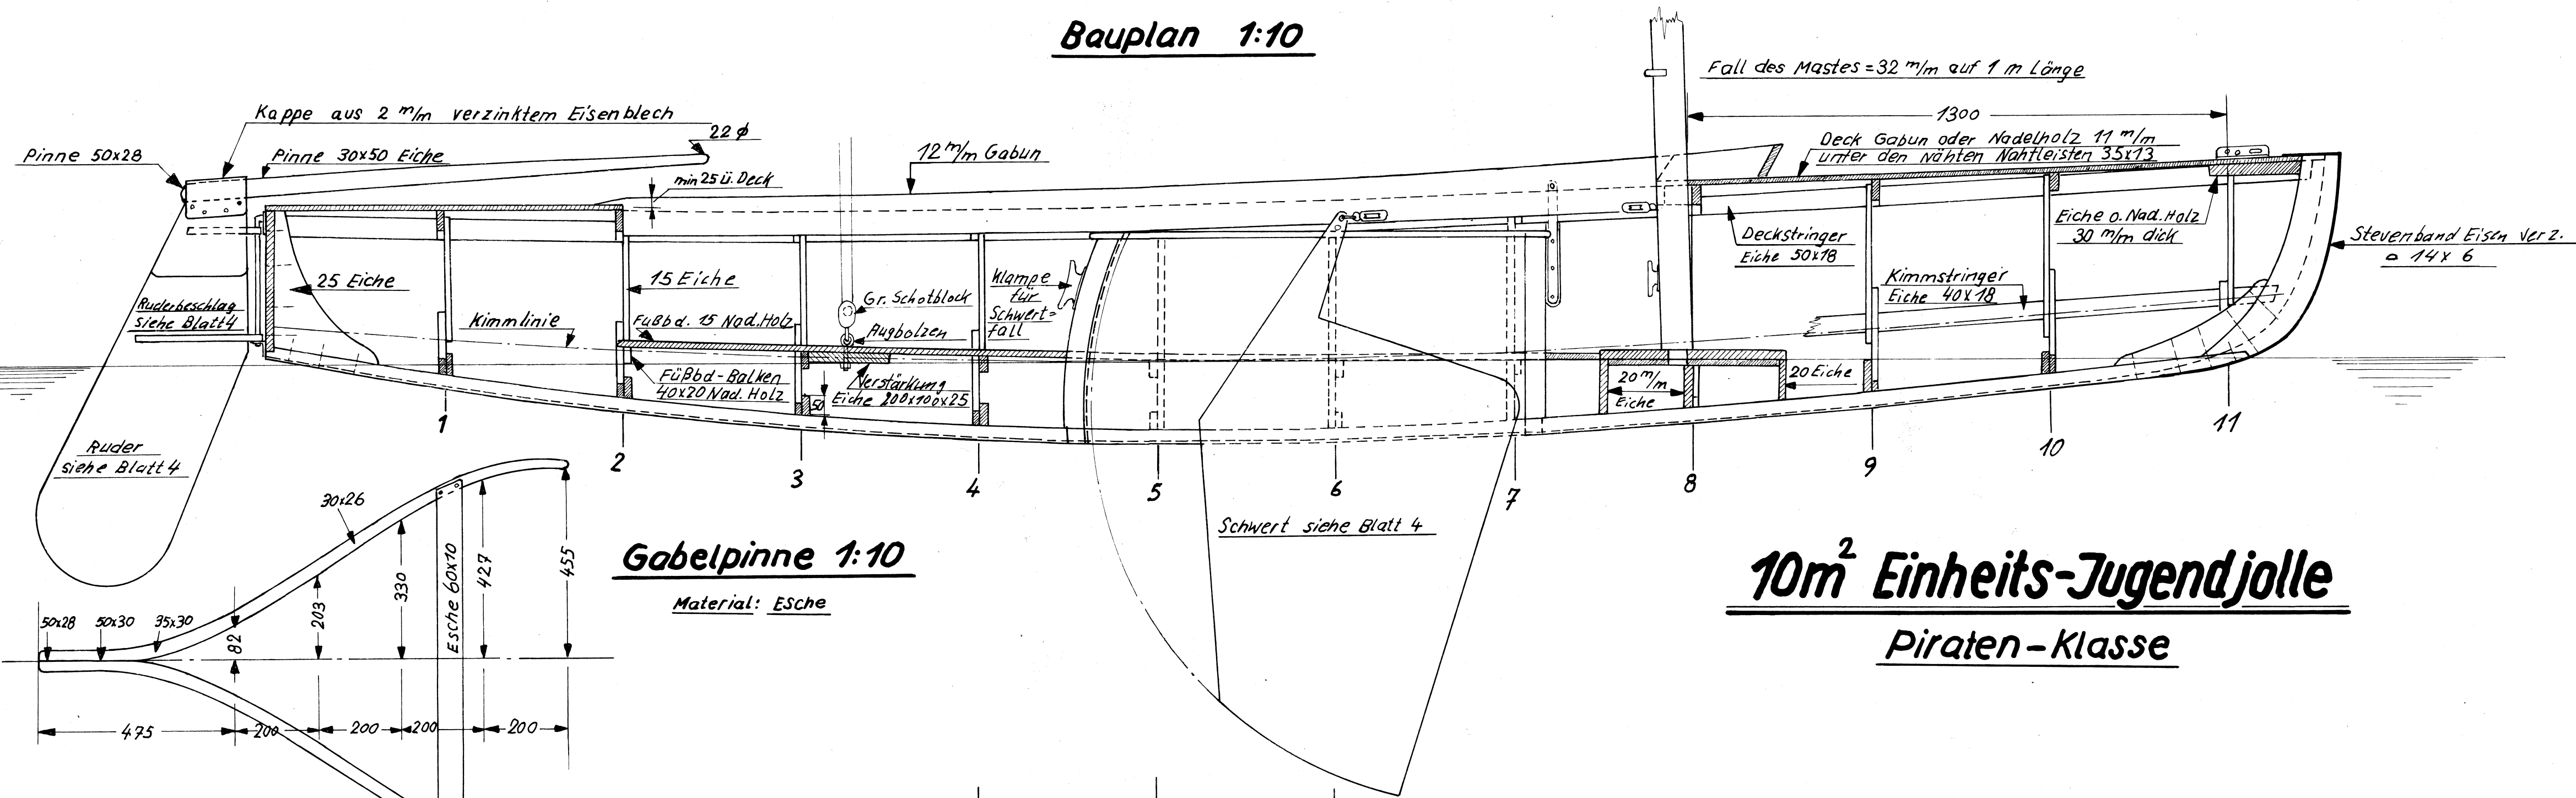

Gabelpinne 1:10
Material: Esche

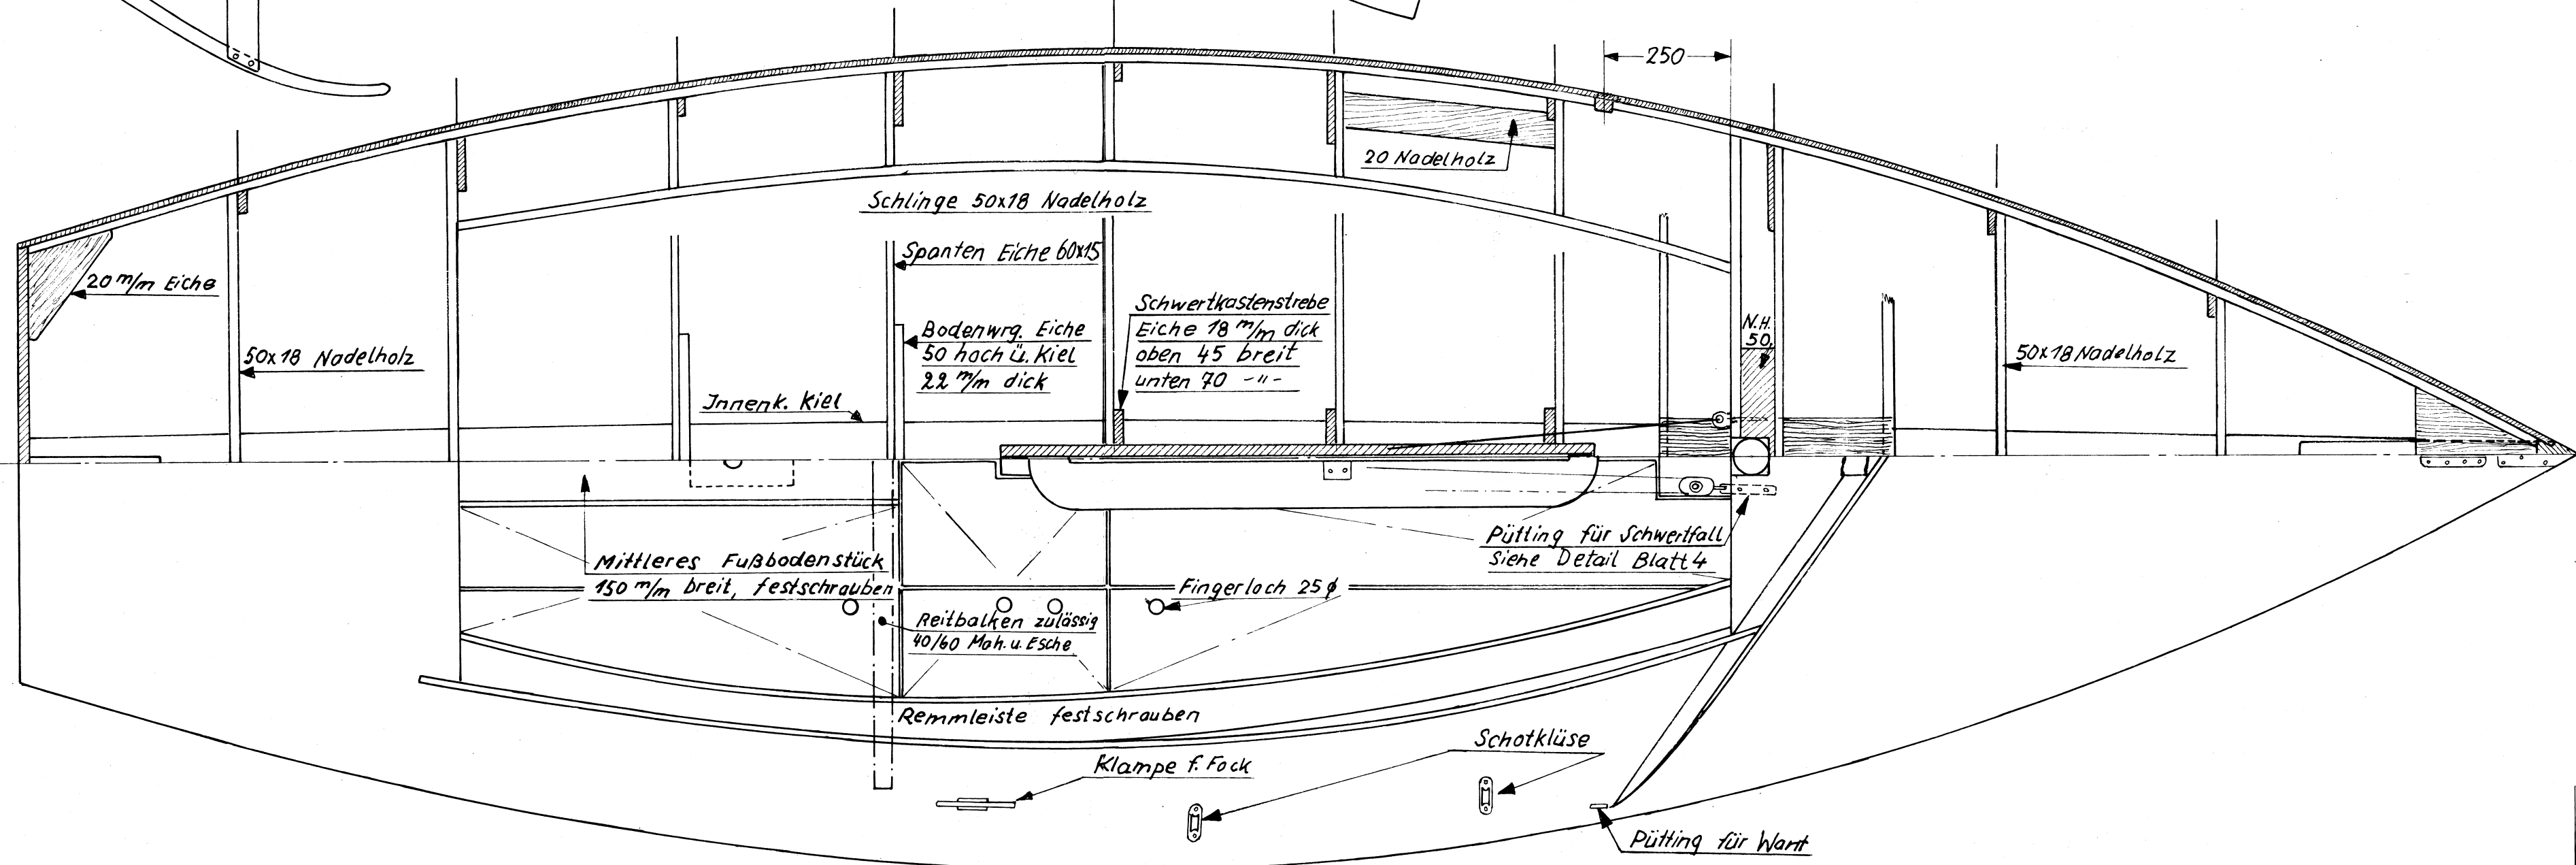

Kielstapelungsplan 1:10

